

Consultant  
Address  
Phone  
Fax  
e-mail


Consultant  
Address  
Phone  
Fax  
e-mail

Consultant  
Address  
Phone  
Fax  
e-mail

Consultant  
Address  
Phone  
Fax  
e-mail

Consultant  
Address  
Phone  
Fax  
e-mail

HALF SIZE

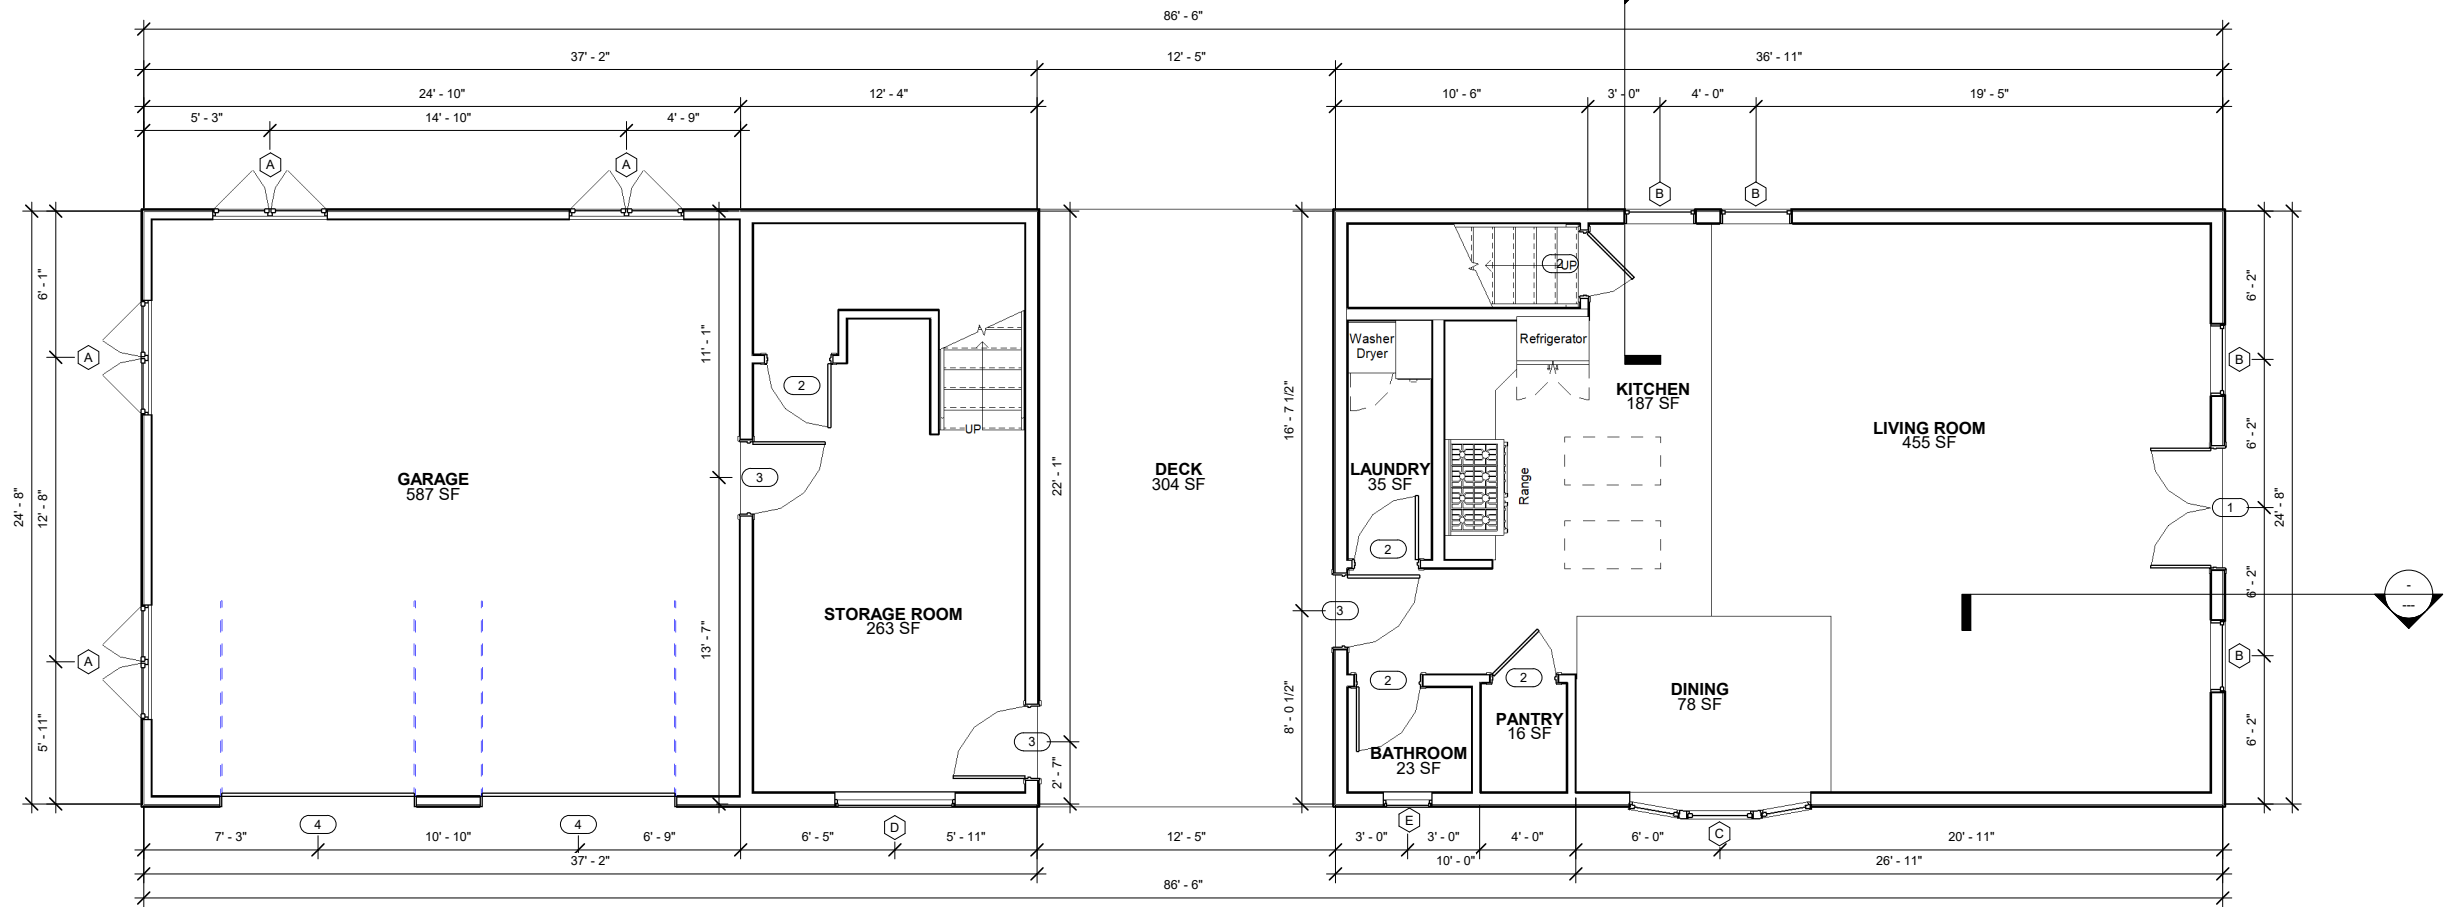

① FIRST FLOOR  
1/4" = 1'-0"

No.	Description	Date

# SIENNA JOY HOME FIRST FLOOR PLAN

Project number 1012  
Date 9/28/2023  
Drawn by SIENNA GRIFFIN  
Checked by PROFESSOR

## A1

Scale 1/4" = 1'-0"