


HALF SIZE

Consultant  
Address  
Address  
Phone  
Fax  
e-mail

Consultant  
Address  
Address  
Phone  
Fax  
e-mail

Consultant  
Address  
Address  
Phone  
Fax  
e-mail

Consultant  
Address  
Address  
Phone  
Fax  
e-mail

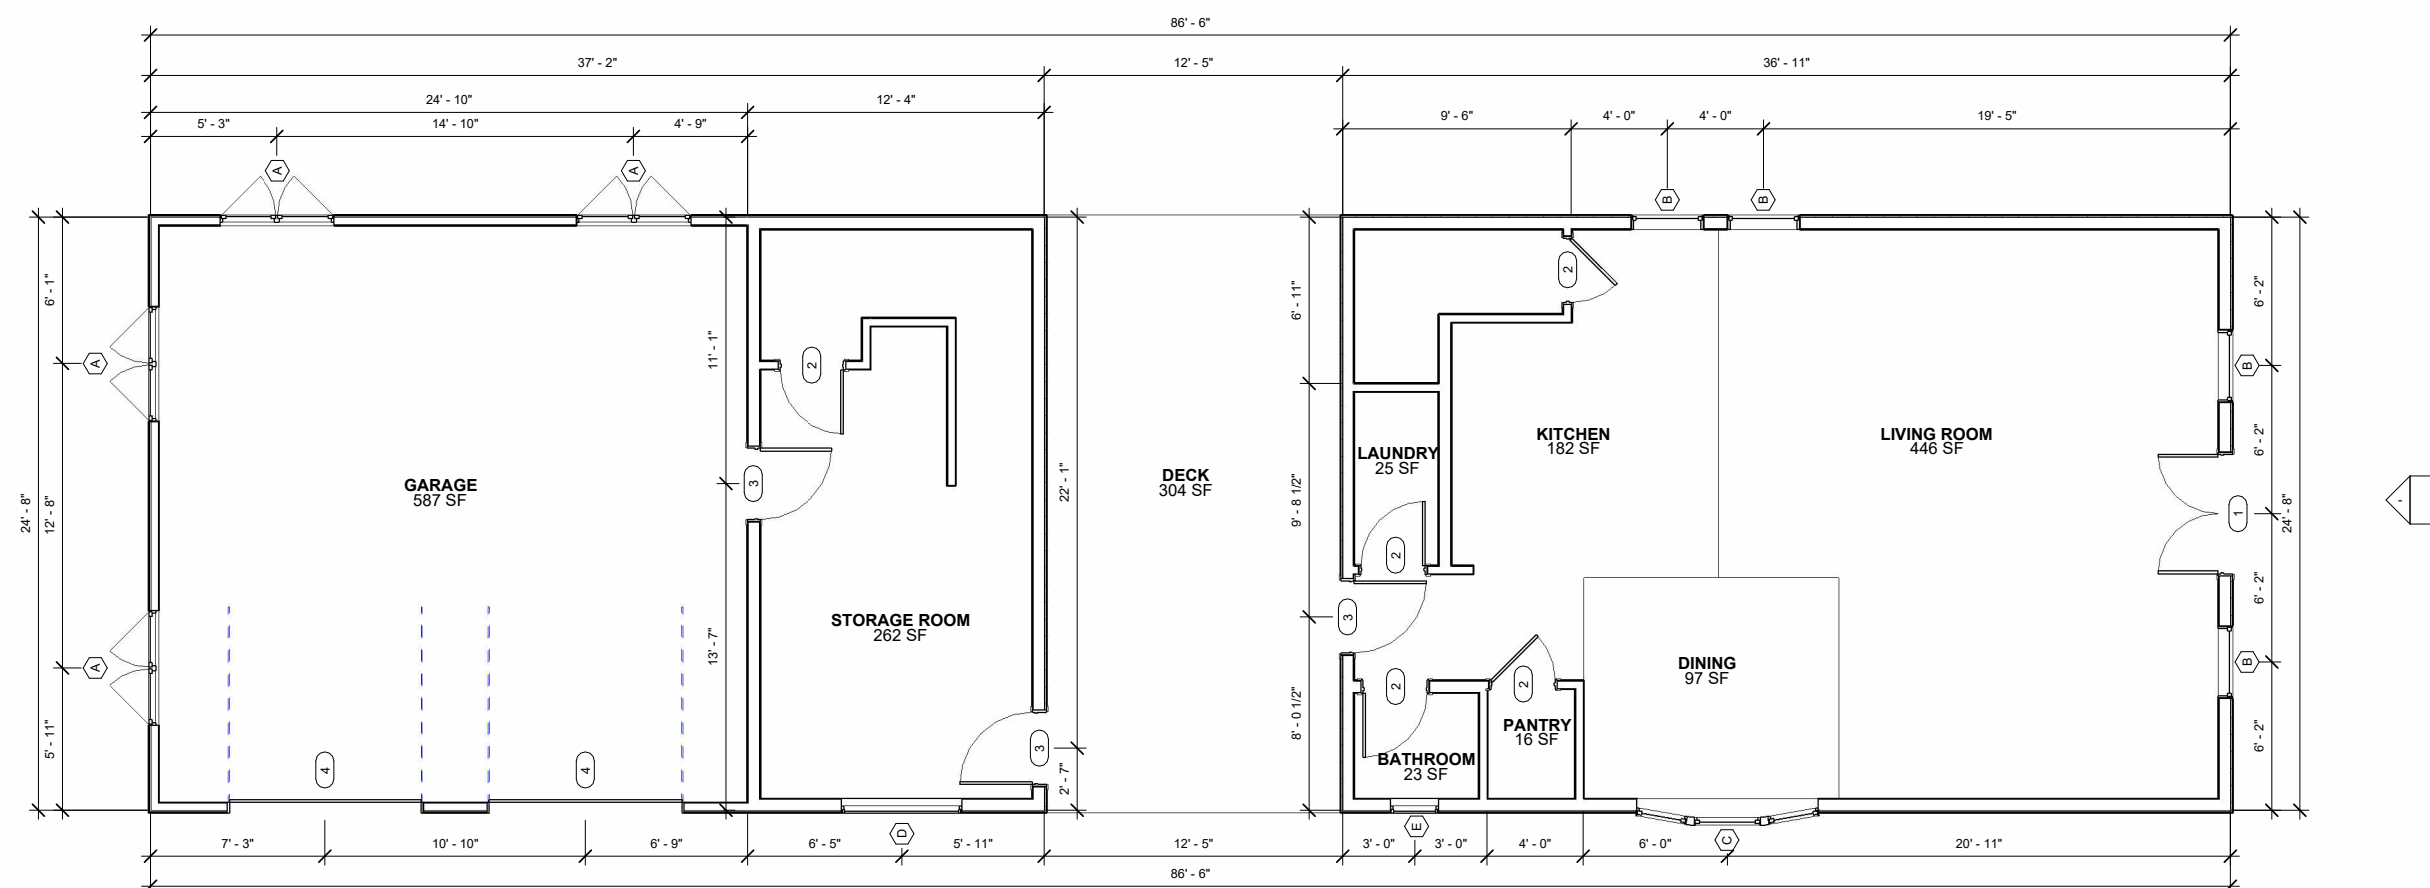

① FIRST FLOOR  
1/4" = 1'-0"

No.	Description	Date

**SIENNA JOY  
HOME  
FIRST FLOOR PLAN**

Project number	1012
Date	9/28/2023
Drawn by	SIENNA GRIFFIN
Checked by	PROFESSOR

**A1**

Scale	1/4" = 1'-0"
-------	--------------