


HALF SIZE

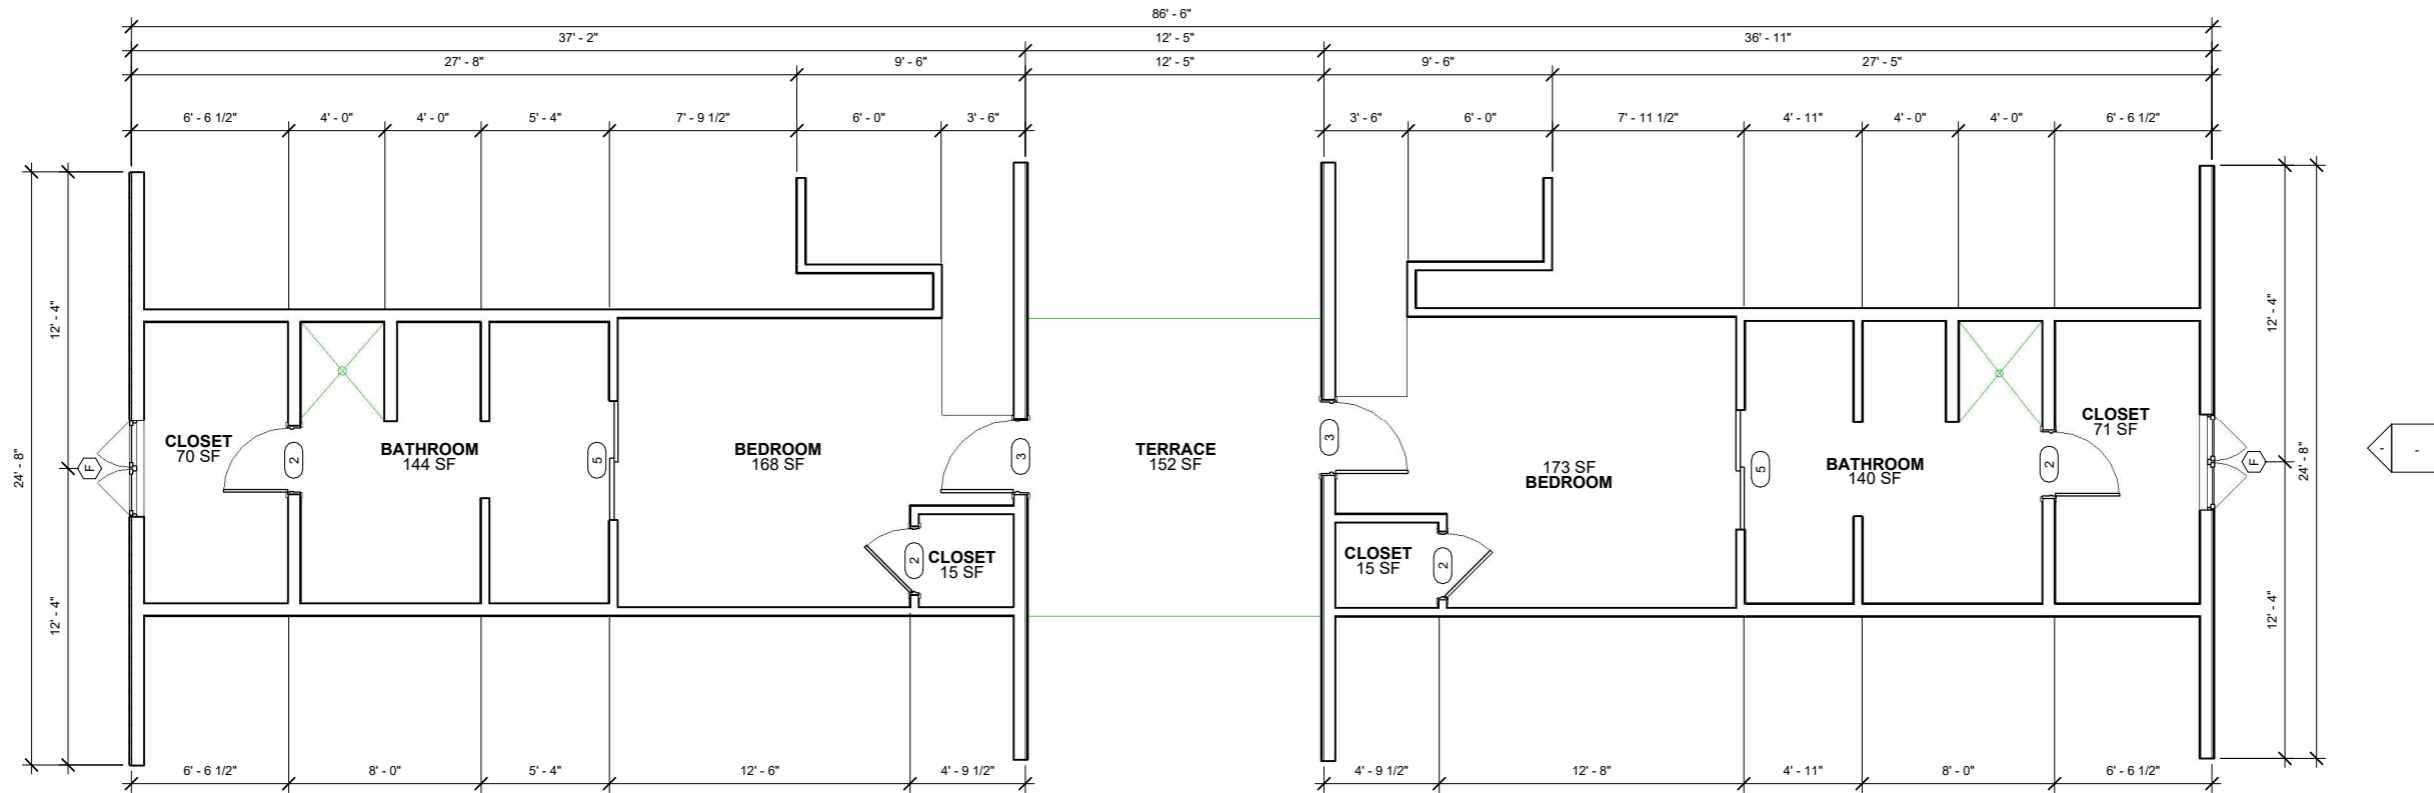

Consultant
Address
Phone
Fax
e-mail

Consultant
Address
Phone
Fax
e-mail

Consultant
Address
Phone
Fax
e-mail

Consultant
Address
Phone
Fax
e-mail

Consultant
Address
Phone
Fax
e-mail

No.	Description	Date

1 SECOND FLOOR
1/4" = 1'-0"

**SIENNA JOY
HOME
SECOND FLOOR
PLAN**

Project number	1012
Date	9/28/2023
Drawn by	SIENNA GRIFFIN
Checked by	PROFESSOR

A2

Scale 1/4" = 1'-0"